

MODERN LANDSCAPE CONCEPT


STARTING AT \$5,000 FOR FULL LOT LANDSCAPE

KEY FEATURES

THE MODERN LANDSCAPE USES SQUARE CUTS AND GEOMETRY TO HIGHLIGHT A HOME'S MODERN FEATURES.

NEUTRAL GROUND COVER MATERIALS ACCENTUATE THE COLOURS OF EACH PLANT.

REPETITIVE USE OF COMPACT AND LOW MAINTENANCE PLANTS MAKE THIS PLAN EASY TO CARE FOR, AND AN ATTRACTIVE CHOICE FOR STYLE CONSCIOUS HOMEOWNERS.

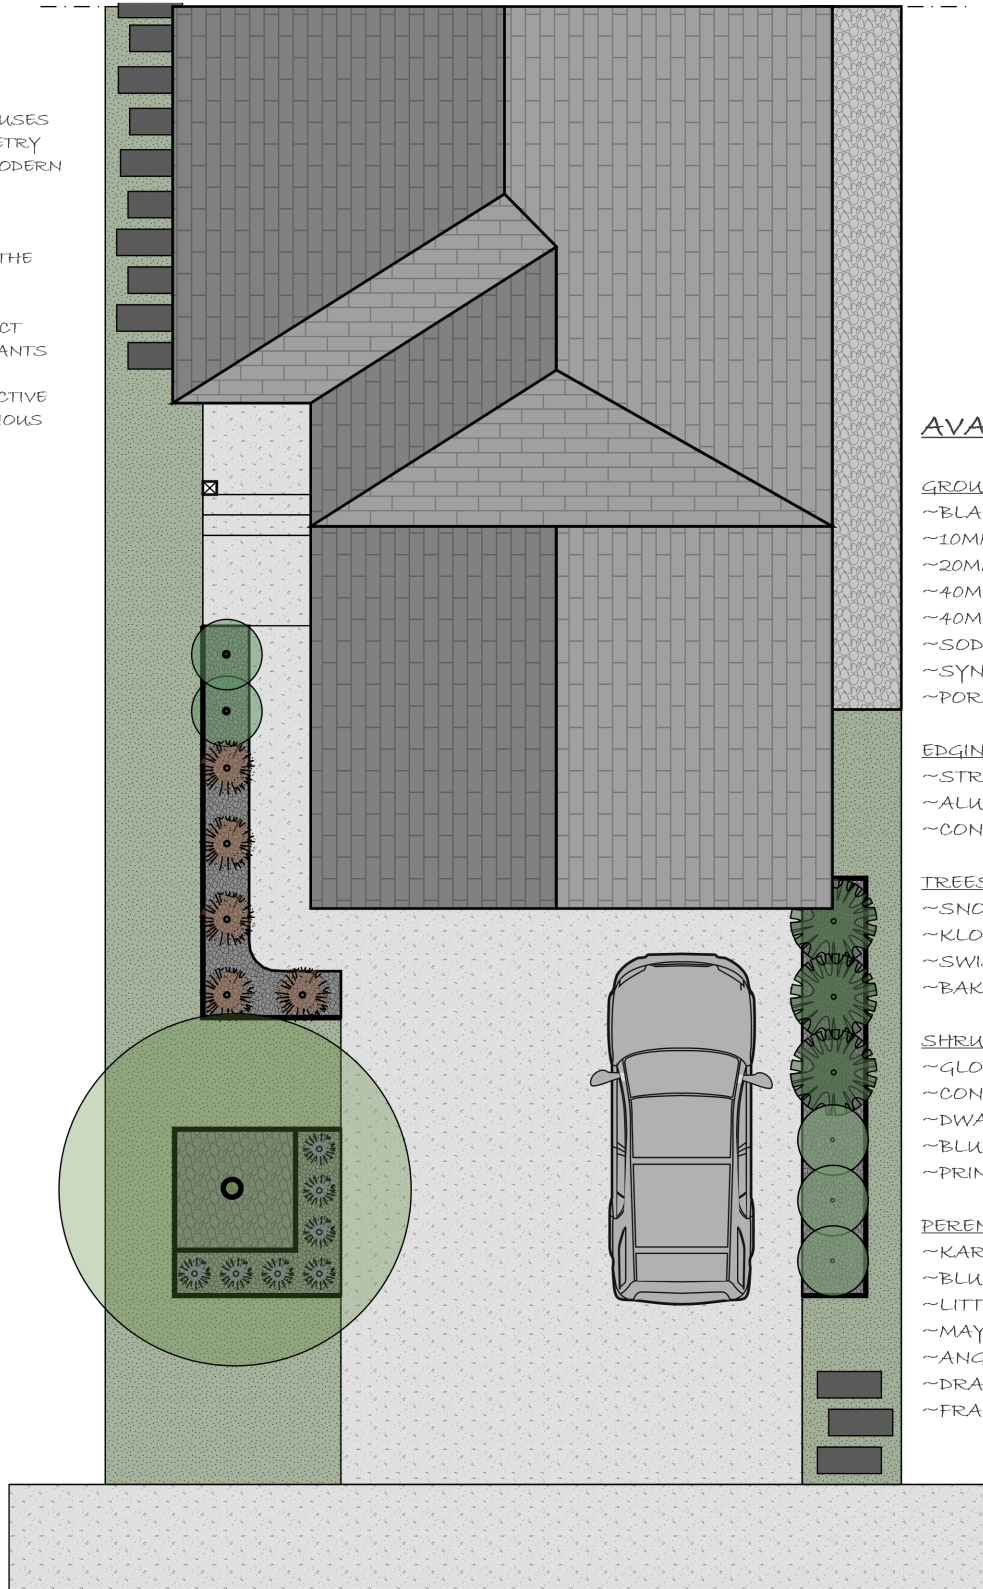

AVAILABLE OPTIONS

GROUND COVER:

- ~BLACK MULCH
- ~10MM PEA GRAVEL
- ~20MM LIMESTONE
- ~40MM LIMESTONE ROCK
- ~40MM WHITE DOLOMITE ROCK
- ~SOD
- ~SYNTHETIC TURF
- ~PORCELAIN PAVERS

EDGING:

- ~STRAIGHT VINYL EDGING
- ~ALUMINUM EDGE
- ~CONCRETE EDGE

TREES:

- ~SNOWBIRD HAWTHORN
- ~KLONDIKE AMUR CHERRY
- ~SWISS STONE PINE
- ~BAKERI SPRUCE

SHRUBS:

- ~GLOBE CEDAR
- ~CONCORDE BARBERRY
- ~DWARF MUGO PINE
- ~BLUE ARROW JUNIPER
- ~PRINCE OF WALES JUNIPER

PERENNIAL OPTIONS:

- ~KARL FORESTER GRASS
- ~BLUE OAT GRASS
- ~LITTLE BLUESTEM
- ~MAY NIGHT MEADOW SAGE
- ~ANGELINA STONECROP
- ~DRAGONS BLOOD STONECROP
- ~FRANCEE HOSTA

*This is a concept drawing ONLY.
The actual layout will be custom fit to each yard.*

MODERN LANDSCAPE CONCEPT

STARTING AT \$5,000 FOR FULL LOT LANDSCAPE

WHAT'S INCLUDED

- FULL LOT FINAL GRADE
- FULL LOT SOD
- (1) TREE
- (13) SHRUBS
- (7) PERENNIALS
- (3) SHRUB BEDS
- EDGING
- PREMIUM MATERIAL OPTIONS.

OPTIONAL
PORCELAIN PAVERS

OPTIONAL
ROCK GROUNDCOVER

(7) SHRUBS

EDGING

SHRUB BED
GROUNDCOVER

DROUGHT TOLERANT
SOD

(6) SHRUBS

EDGING


SHRUB BED
GROUNDCOVER

(1) TREE

(7) PERENNIALS

DROUGHT TOLERANT
SOD

OPTIONAL
PORCELAIN PAVERS

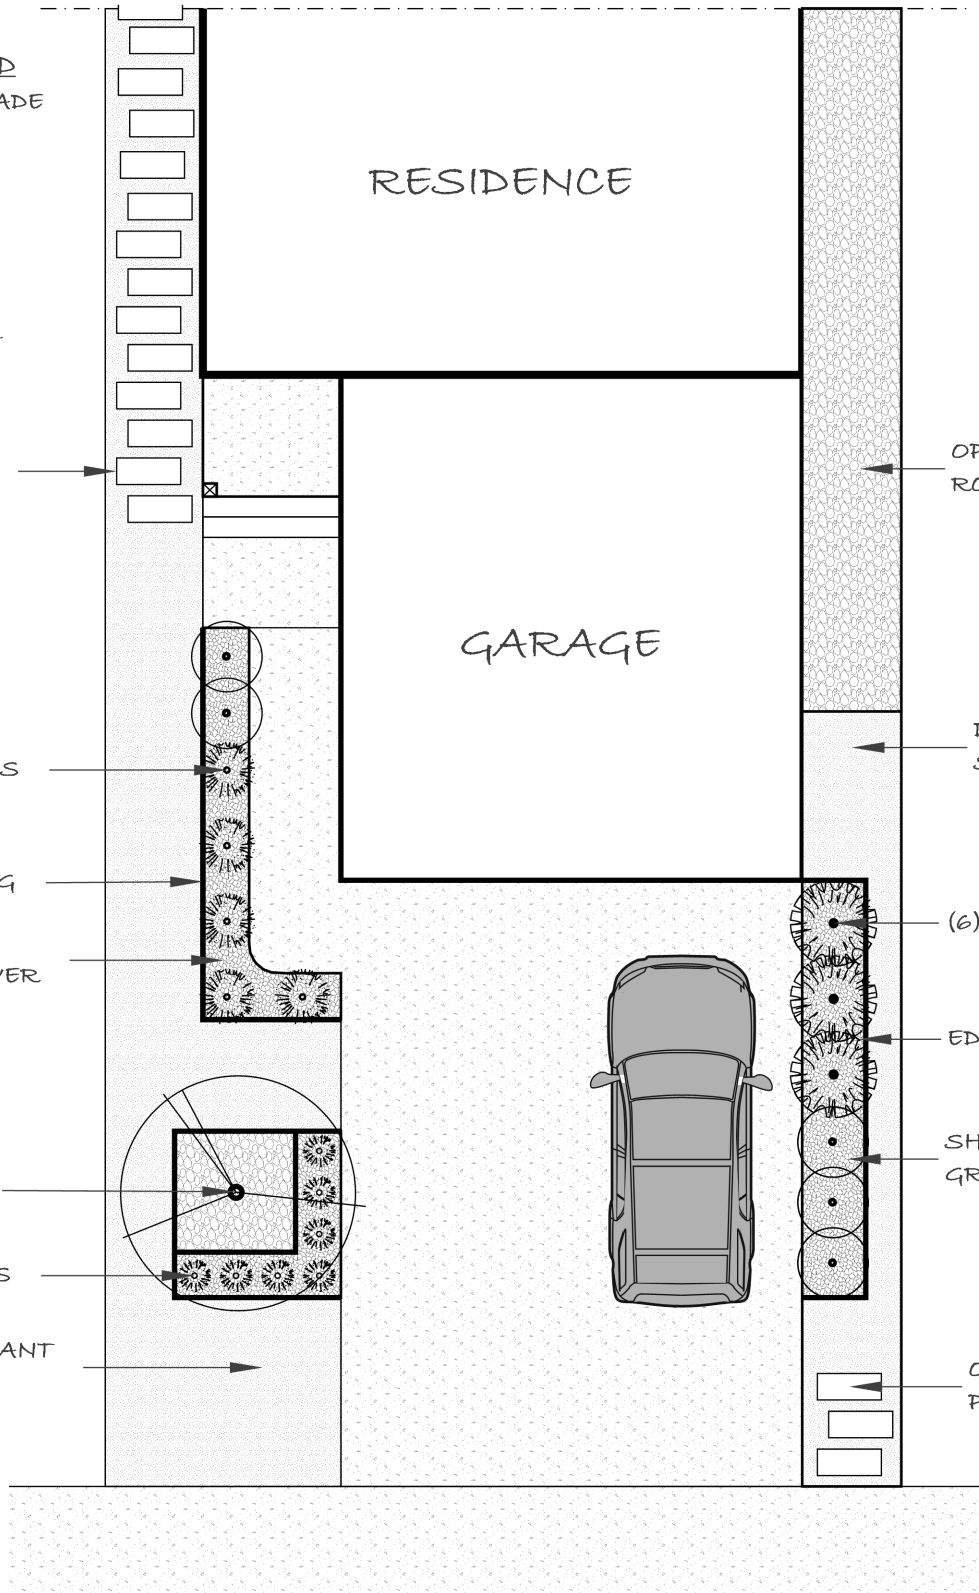

*This is a concept drawing ONLY.
The actual layout will be custom fit to each yard.*

MODERN LANDSCAPE CONCEPT PROJECT SAMPLES

STARTING AT \$5,000 FOR FULL LOT LANDSCAPE

